



CHIPOTLE

1460 EAST MAIN STREET, WOODLAND, CA
PERSPECTIVE

DATE: MAY 18, 2023

OTTOLINI & ASSOCIATES - ARCHITECTS

9344 CERRITO AVE. ORANGEVILLE, CA 95627

916-852-8313 phone | 916-852-8943 fax





OTTOLINI
&
ASSOCIATES
ARCHITECTS

9144 CHERRY AVENUE
ORANGEVALE, CA 95662

916-524-4878 phone

PROJECT TITLE

CHIPOTLE
PIZZA HUT

1460 EAST MAIN STREET
WOODLAND, CA 95776

CONSULTANT

SHEET TITLE
CONTEXTUAL
MAP

ISSUE/REVISIONS

No.	Date	Issue	Drawn/Check
1.	05/18/23	PLANNING SUBMITTAL	SB/MD
2.			
3.			
4.			
5.			
6.			
7.			
8.			
9.			
10.			


THE CONTRACTOR SHALL CHECK ALL DIMENSIONS @ THE JOB AND SHALL BE RESPONSIBLE FOR ALL DISCREPANCIES NOT NOTICED PRIOR TO THE ACTUAL WORK AND THESE SHOWN IN THE DOCUMENTS OR ARCHITECTS APPROVED SHOP DRAWINGS. THE CONTRACTOR SHALL ALSO BE SOLELY RESPONSIBLE FOR ALL QUANTITIES OF MATERIAL OR EQUIPMENT CALLED FOR TO PROPERLY COMPLETE THE WORK.

PROJECT NUMBER


KRAGURA.2301

SHEET NUMBER


CM-1

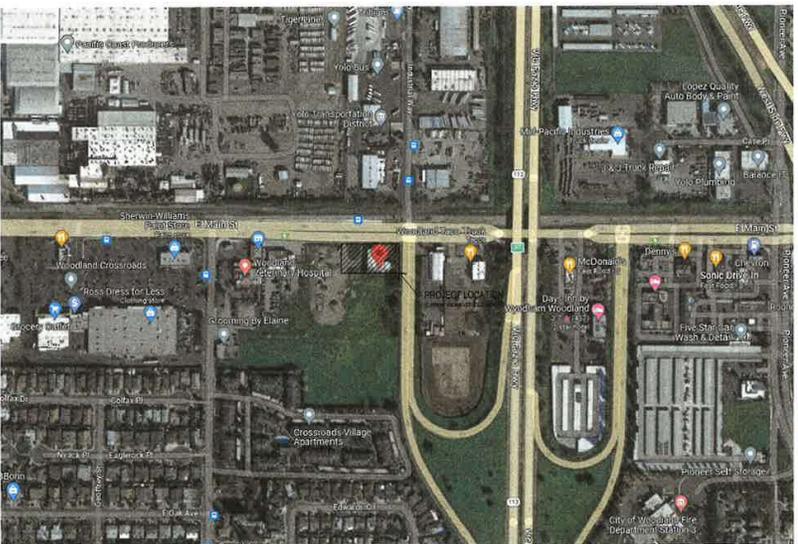

AERIAL VIEW

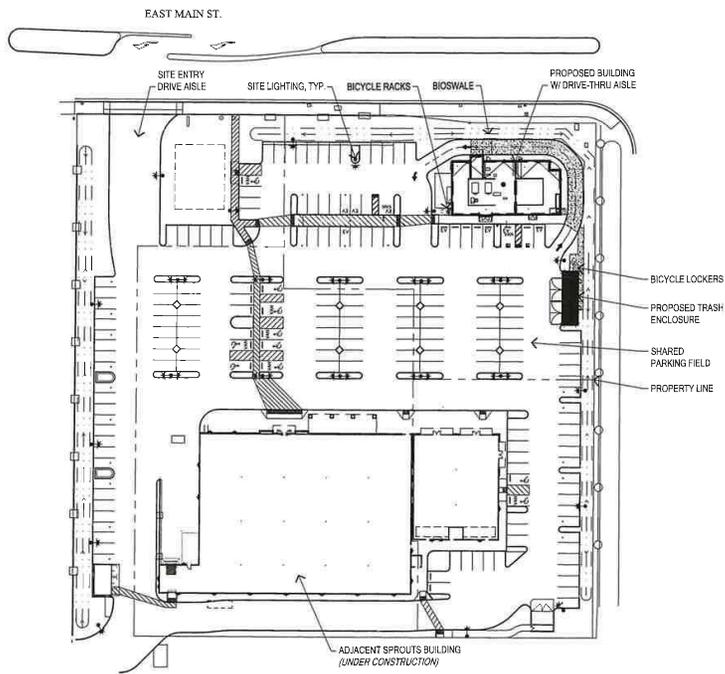

CONTEXTUAL MAP

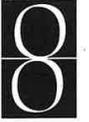

**OTTOLINI
&
ASSOCIATES
ARCHITECTS**

9144 CHERRY AVENUE
ORANGEVALE, CA 95662

916-524-4878 phone

PROJECT TITLE

**CHIPOTLE
PIZZA HUT**

1460 EAST MAIN STREET
WOODLAND, CA 95776

CONSULTANT

SHEET TITLE

FLOOR PLAN

ISSUE / REVISIONS

No.	Date	Issue	Drawn/Check
1.	4/4/03	PLANNING ELEVATIONS	DMW/D
2.	5/12/03	PLANNING SUBMITTAL	DMW/D
3.	5/29/03	PERMIT SUBMITTAL	DMW/D
4.			
5.			
6.			
7.			
8.			
9.			
10.			


THE CONTRACTOR SHALL CHECK ALL DIMENSIONS & THE JOB AND SHALL BE RESPONSIBLE FOR ALL DISCREPANCIES BETWEEN DIMENSIONS OF THE ACTUAL WORK AND THOSE SHOWN IN THE DOCUMENTS OF ARCHITECTS APPROVED SHOP DRAWINGS. THE CONTRACTOR SHALL ALSO BE SOLELY RESPONSIBLE FOR ALL QUANTITIES OF MATERIAL AND EQUIPMENT CALLED FOR TO PROPERLY COMPLETE THE WORK.

PROJECT NUMBER

XHAGURA 2301

SHEET NUMBER

A-201

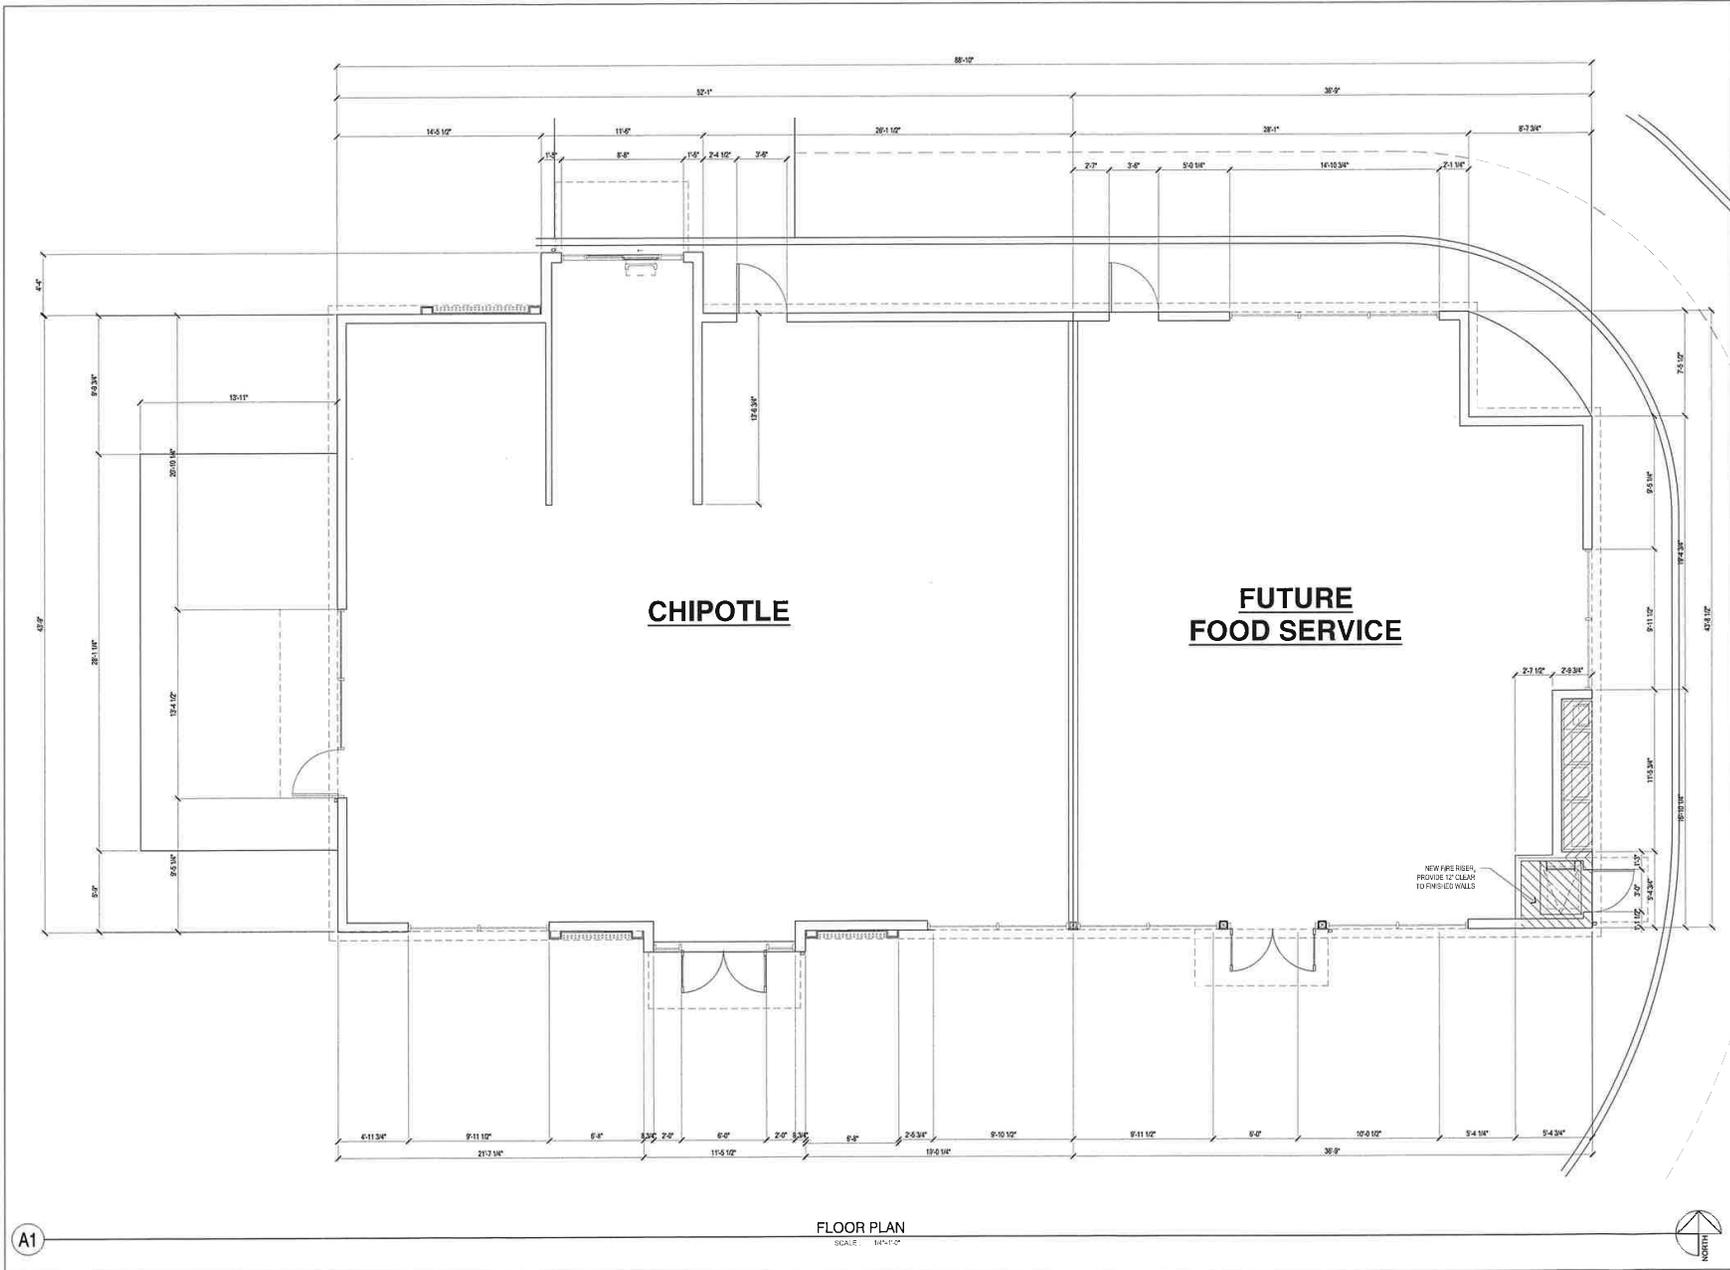

A1

FLOOR PLAN
SCALE: 1/4"=1'-0"