




REVISION TABLE	NUMBER	DATE	REVISION BY	DESCRIPTION

# Landscape Plan

Huang Forplex Residence  
 505 Matmor Road,  
 Woodland, CA 95695

DRAWINGS PROVIDED BY:  
 Kiah Huang, P.E.  
 License # C63728  
 Phone: (916) 224-6757  
 2519 Rockwell Drive, Davis, CA 95618

DATE:	8/27/2023
SCALE:	1/5" = 1'
SHEET:	LD - 1

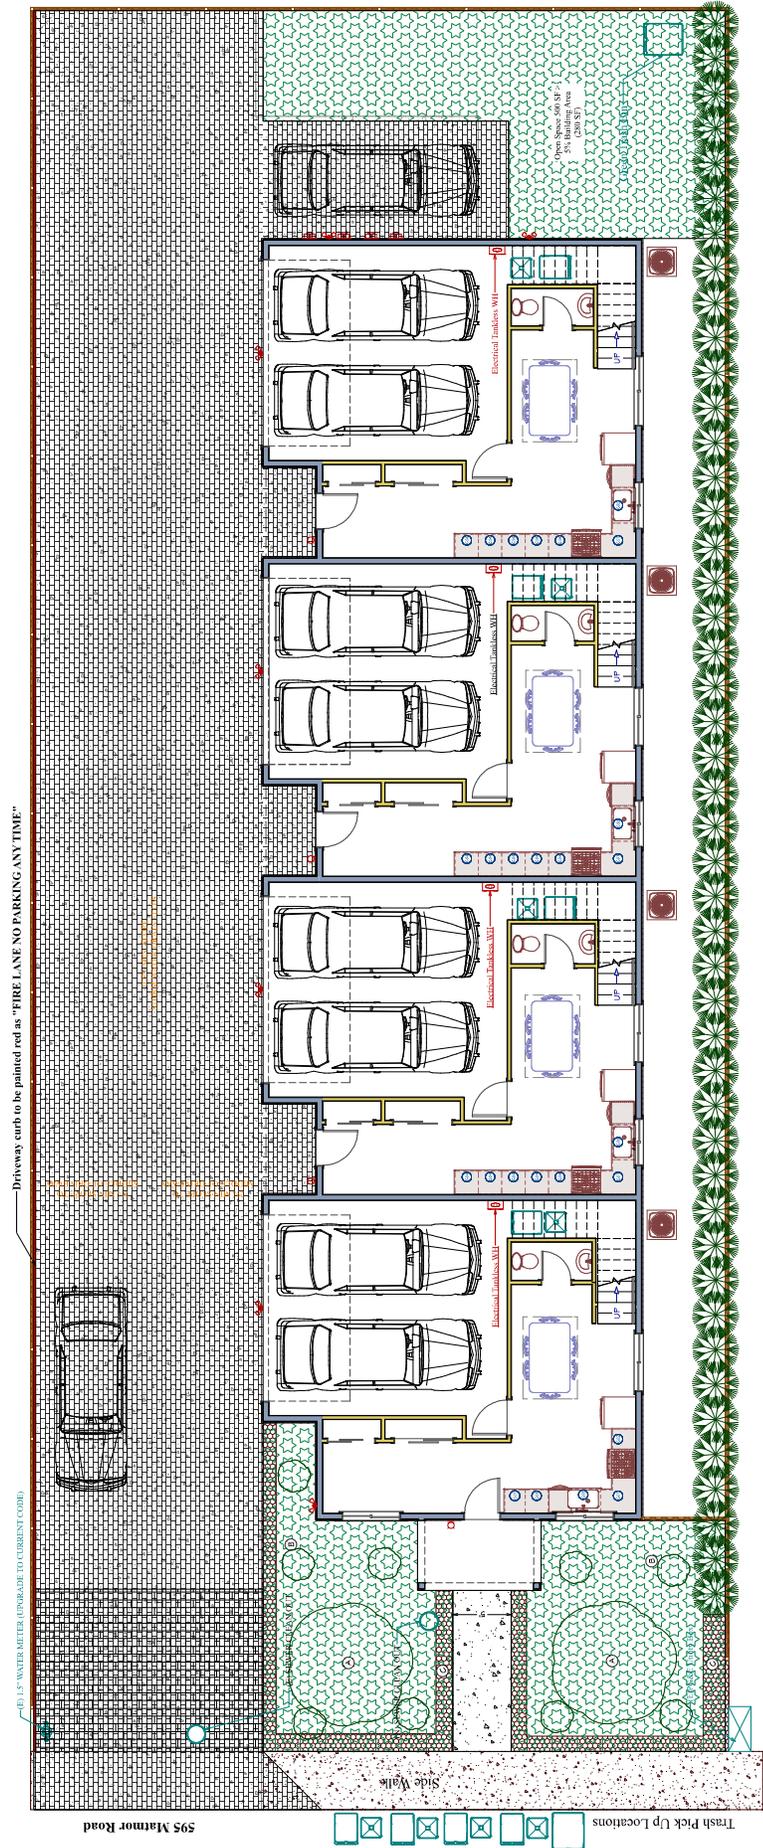

- Crepe Myrtle (56gal)
- Various Aloe Vera Plants
- ▨ Covered by Large River Rocks
- ▨ Covered by 3/4" Fir Bark



Front Yard Landscaping Image